


GENERAL NOTES



A. NOTES

re:
ruby | edwards:
architecture
+ design, p.a.
 200 N 4th Street, Ste. 101
 Boise, ID 83702
 Ph 208.345.7323
 Fax 208.345.7326
 www.regardingarchitecture.com



© COPYRIGHT 2008
 ALL RIGHTS RESERVED. REPRODUCTION OR TRANSLATION
 OF ANY PART OF THIS WORK WITHOUT WRITTEN
 PERMISSION OF RUBYEDWARDS ARCHITECTURE + DESIGN
 IS UNLAWFUL AND SUBJECT TO CRIMINAL PROSECUTION.

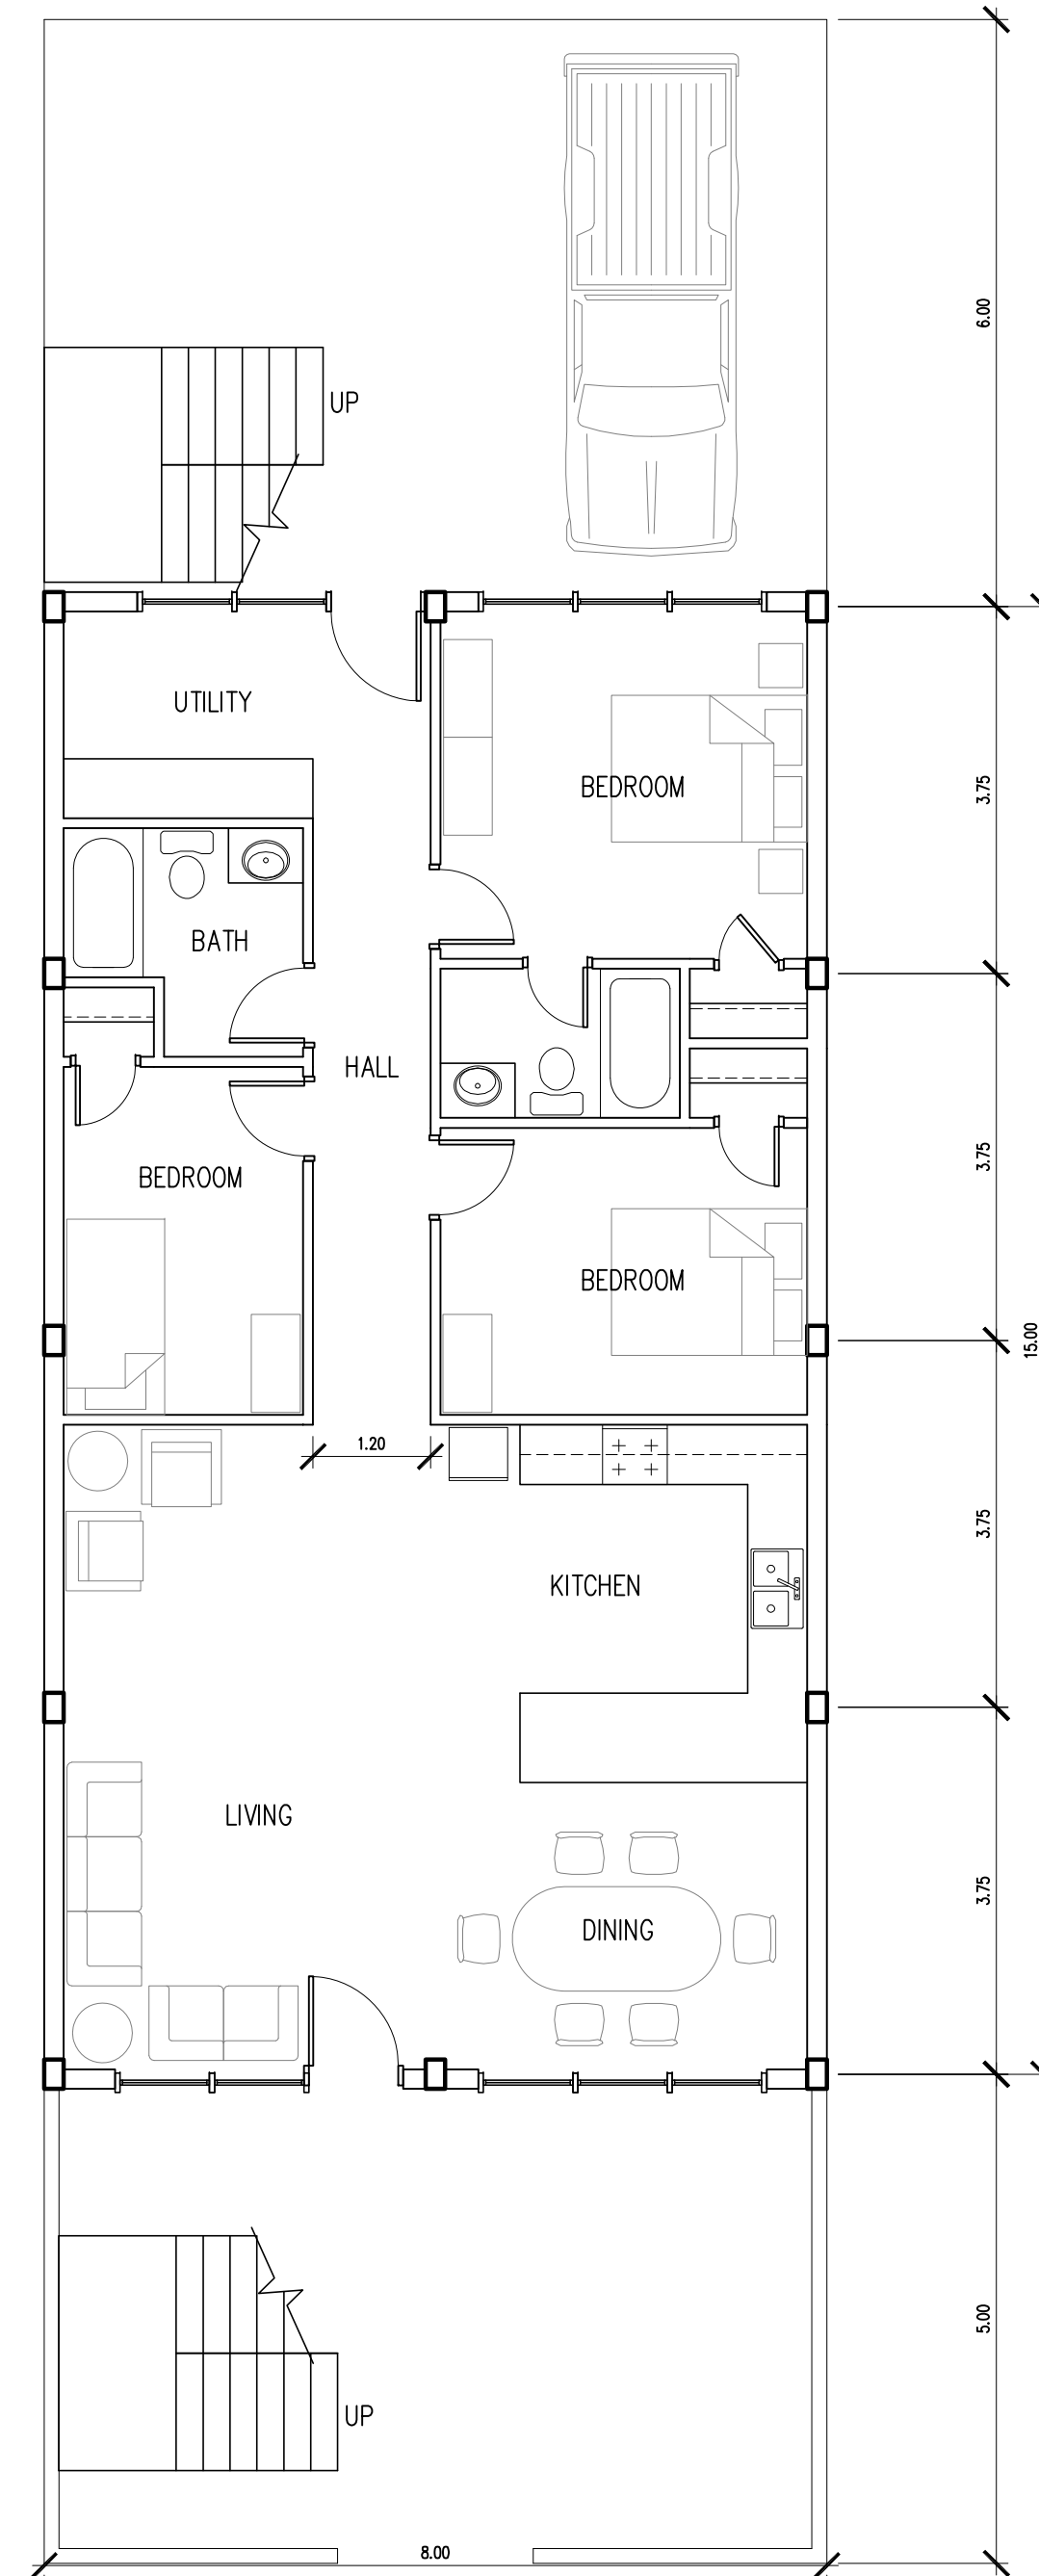


FAMILY FLOOR PLAN - LEVEL 1
 Scale: 1/4" = 1'-0"

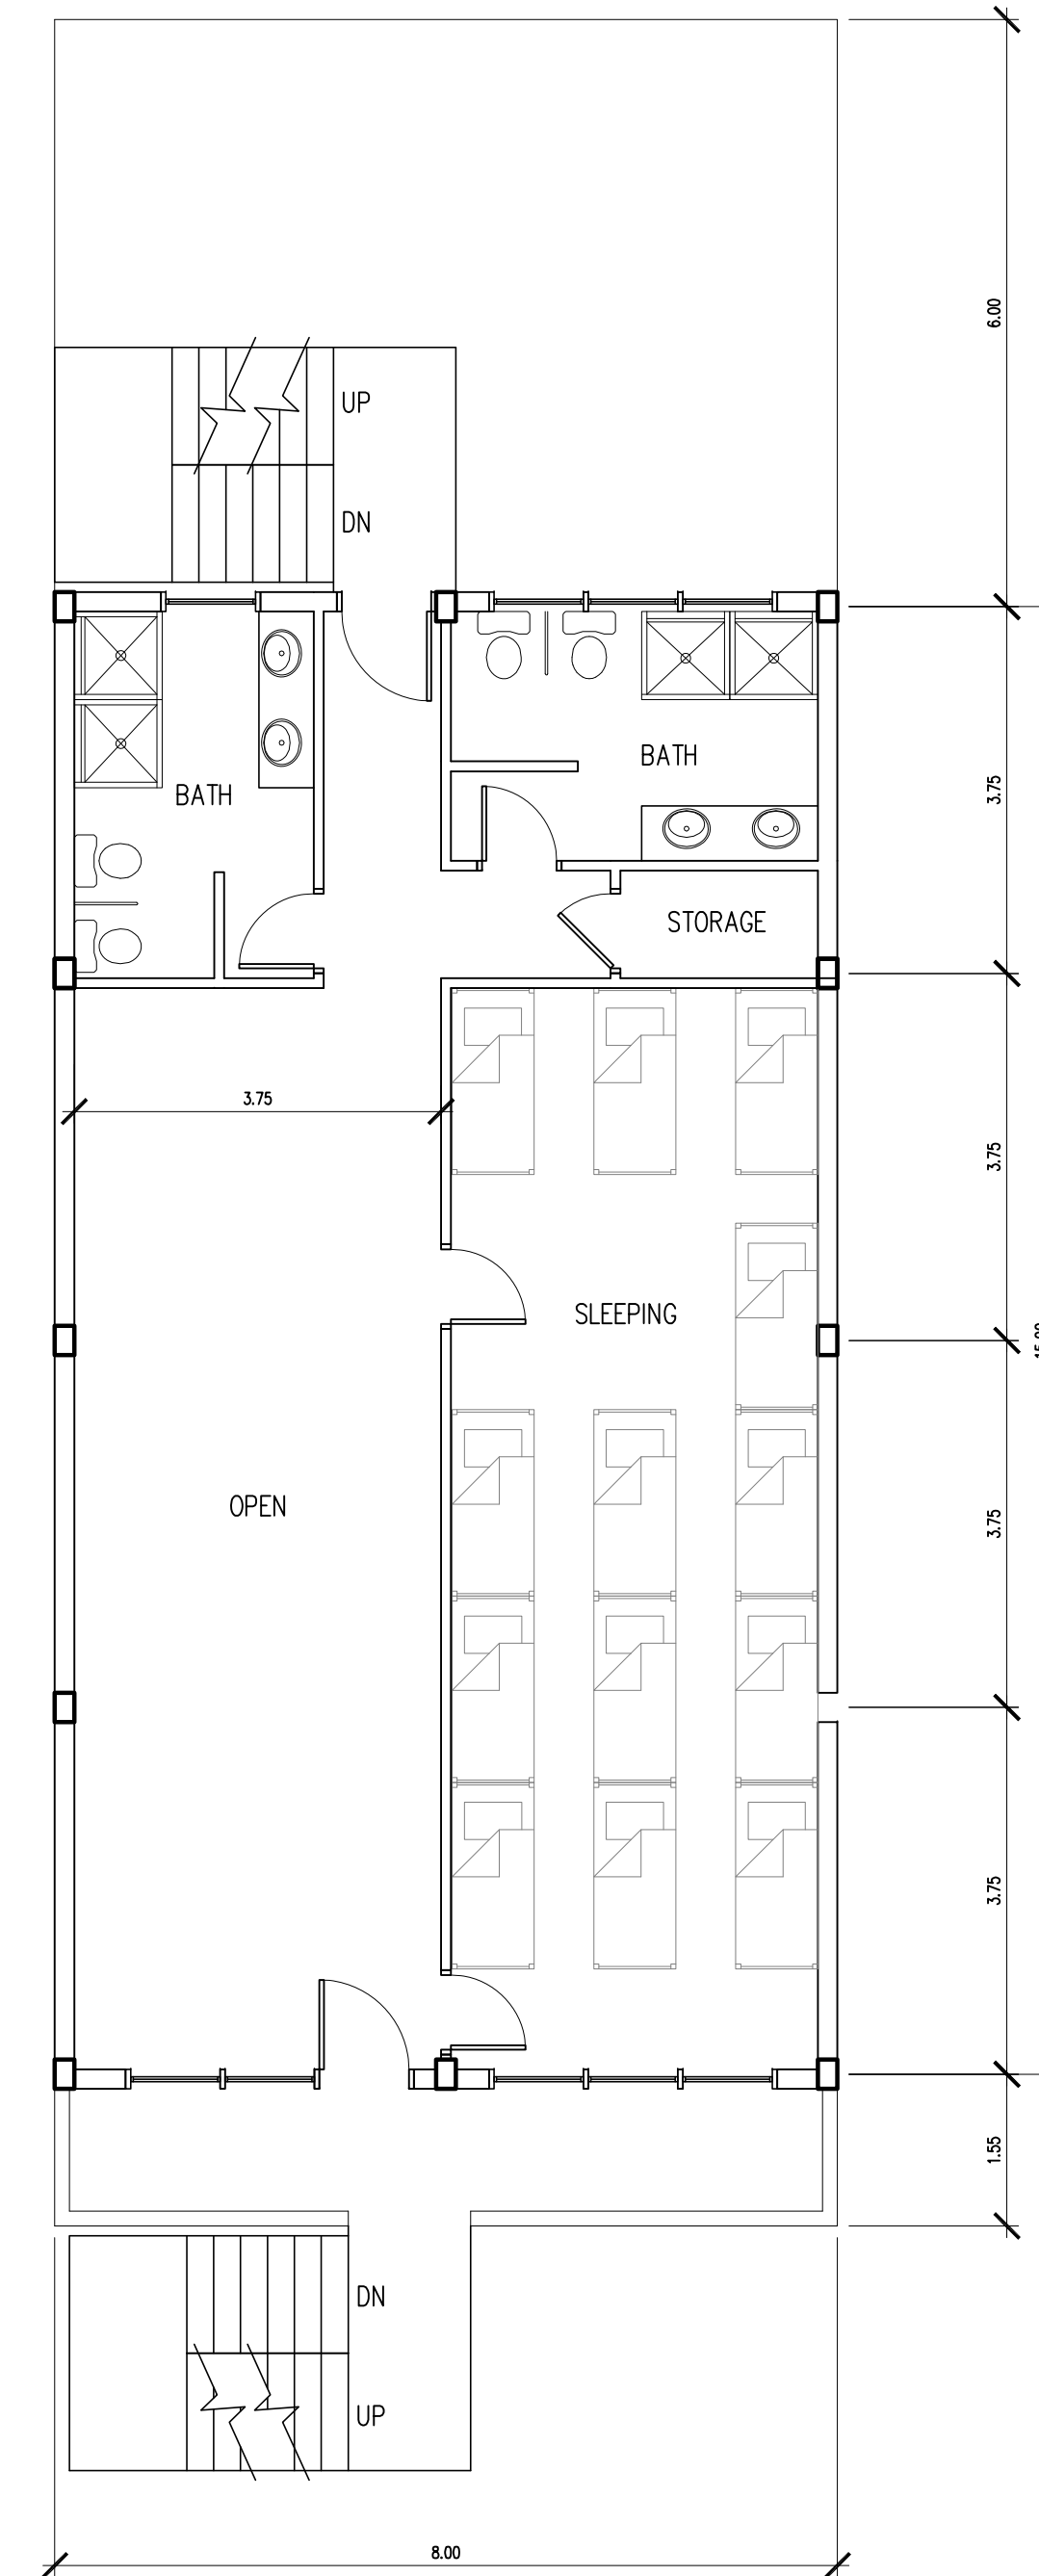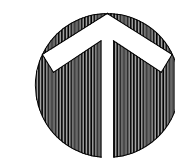

OPEN FLOOR PLAN - LEVEL 2
 Scale: 1/4" = 1'-0"

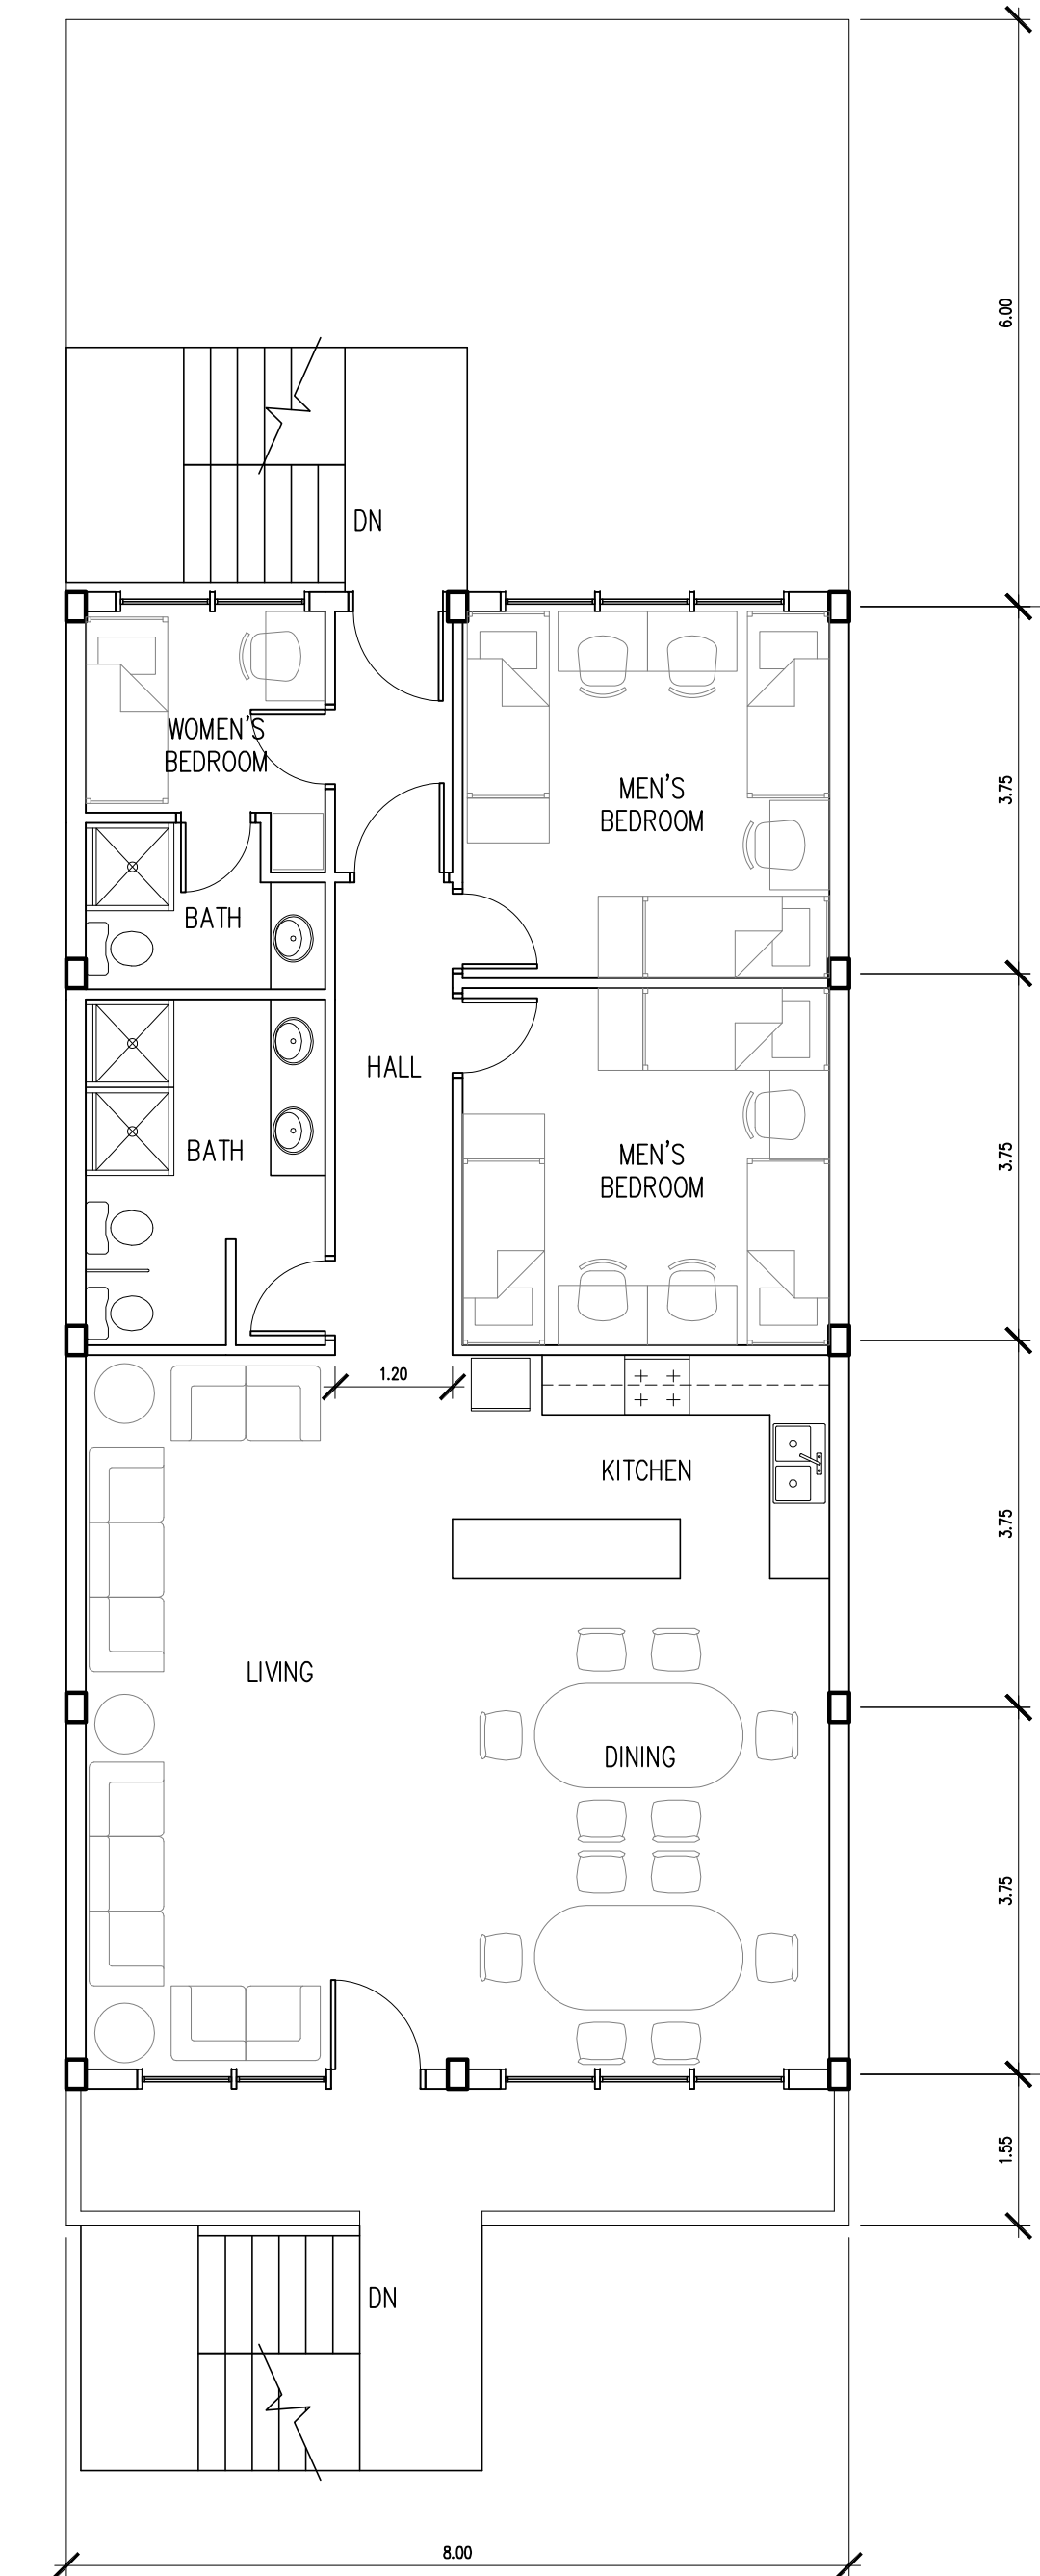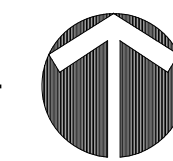

APT.'S FLOOR PLAN - LEVEL 3
 Scale: 1/4" = 1'-0"

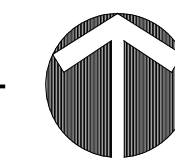

Extreme Nazarene
Missionary Housing
Prototype
 Preliminary Concept Drawings

PRELIMINARY
 NOT FOR CONSTRUCTION

| No. | Date | Revisions |
|-----|------|-----------|
| | | |
| | | |
| | | |
| | | |

| | |
|------------|----------|
| Designed | djr/wle |
| Drawn | djr |
| Checked | djr |
| Job Number | 08022 |
| Date | 05/28/08 |

A2.1
 FLOOR PLAN